


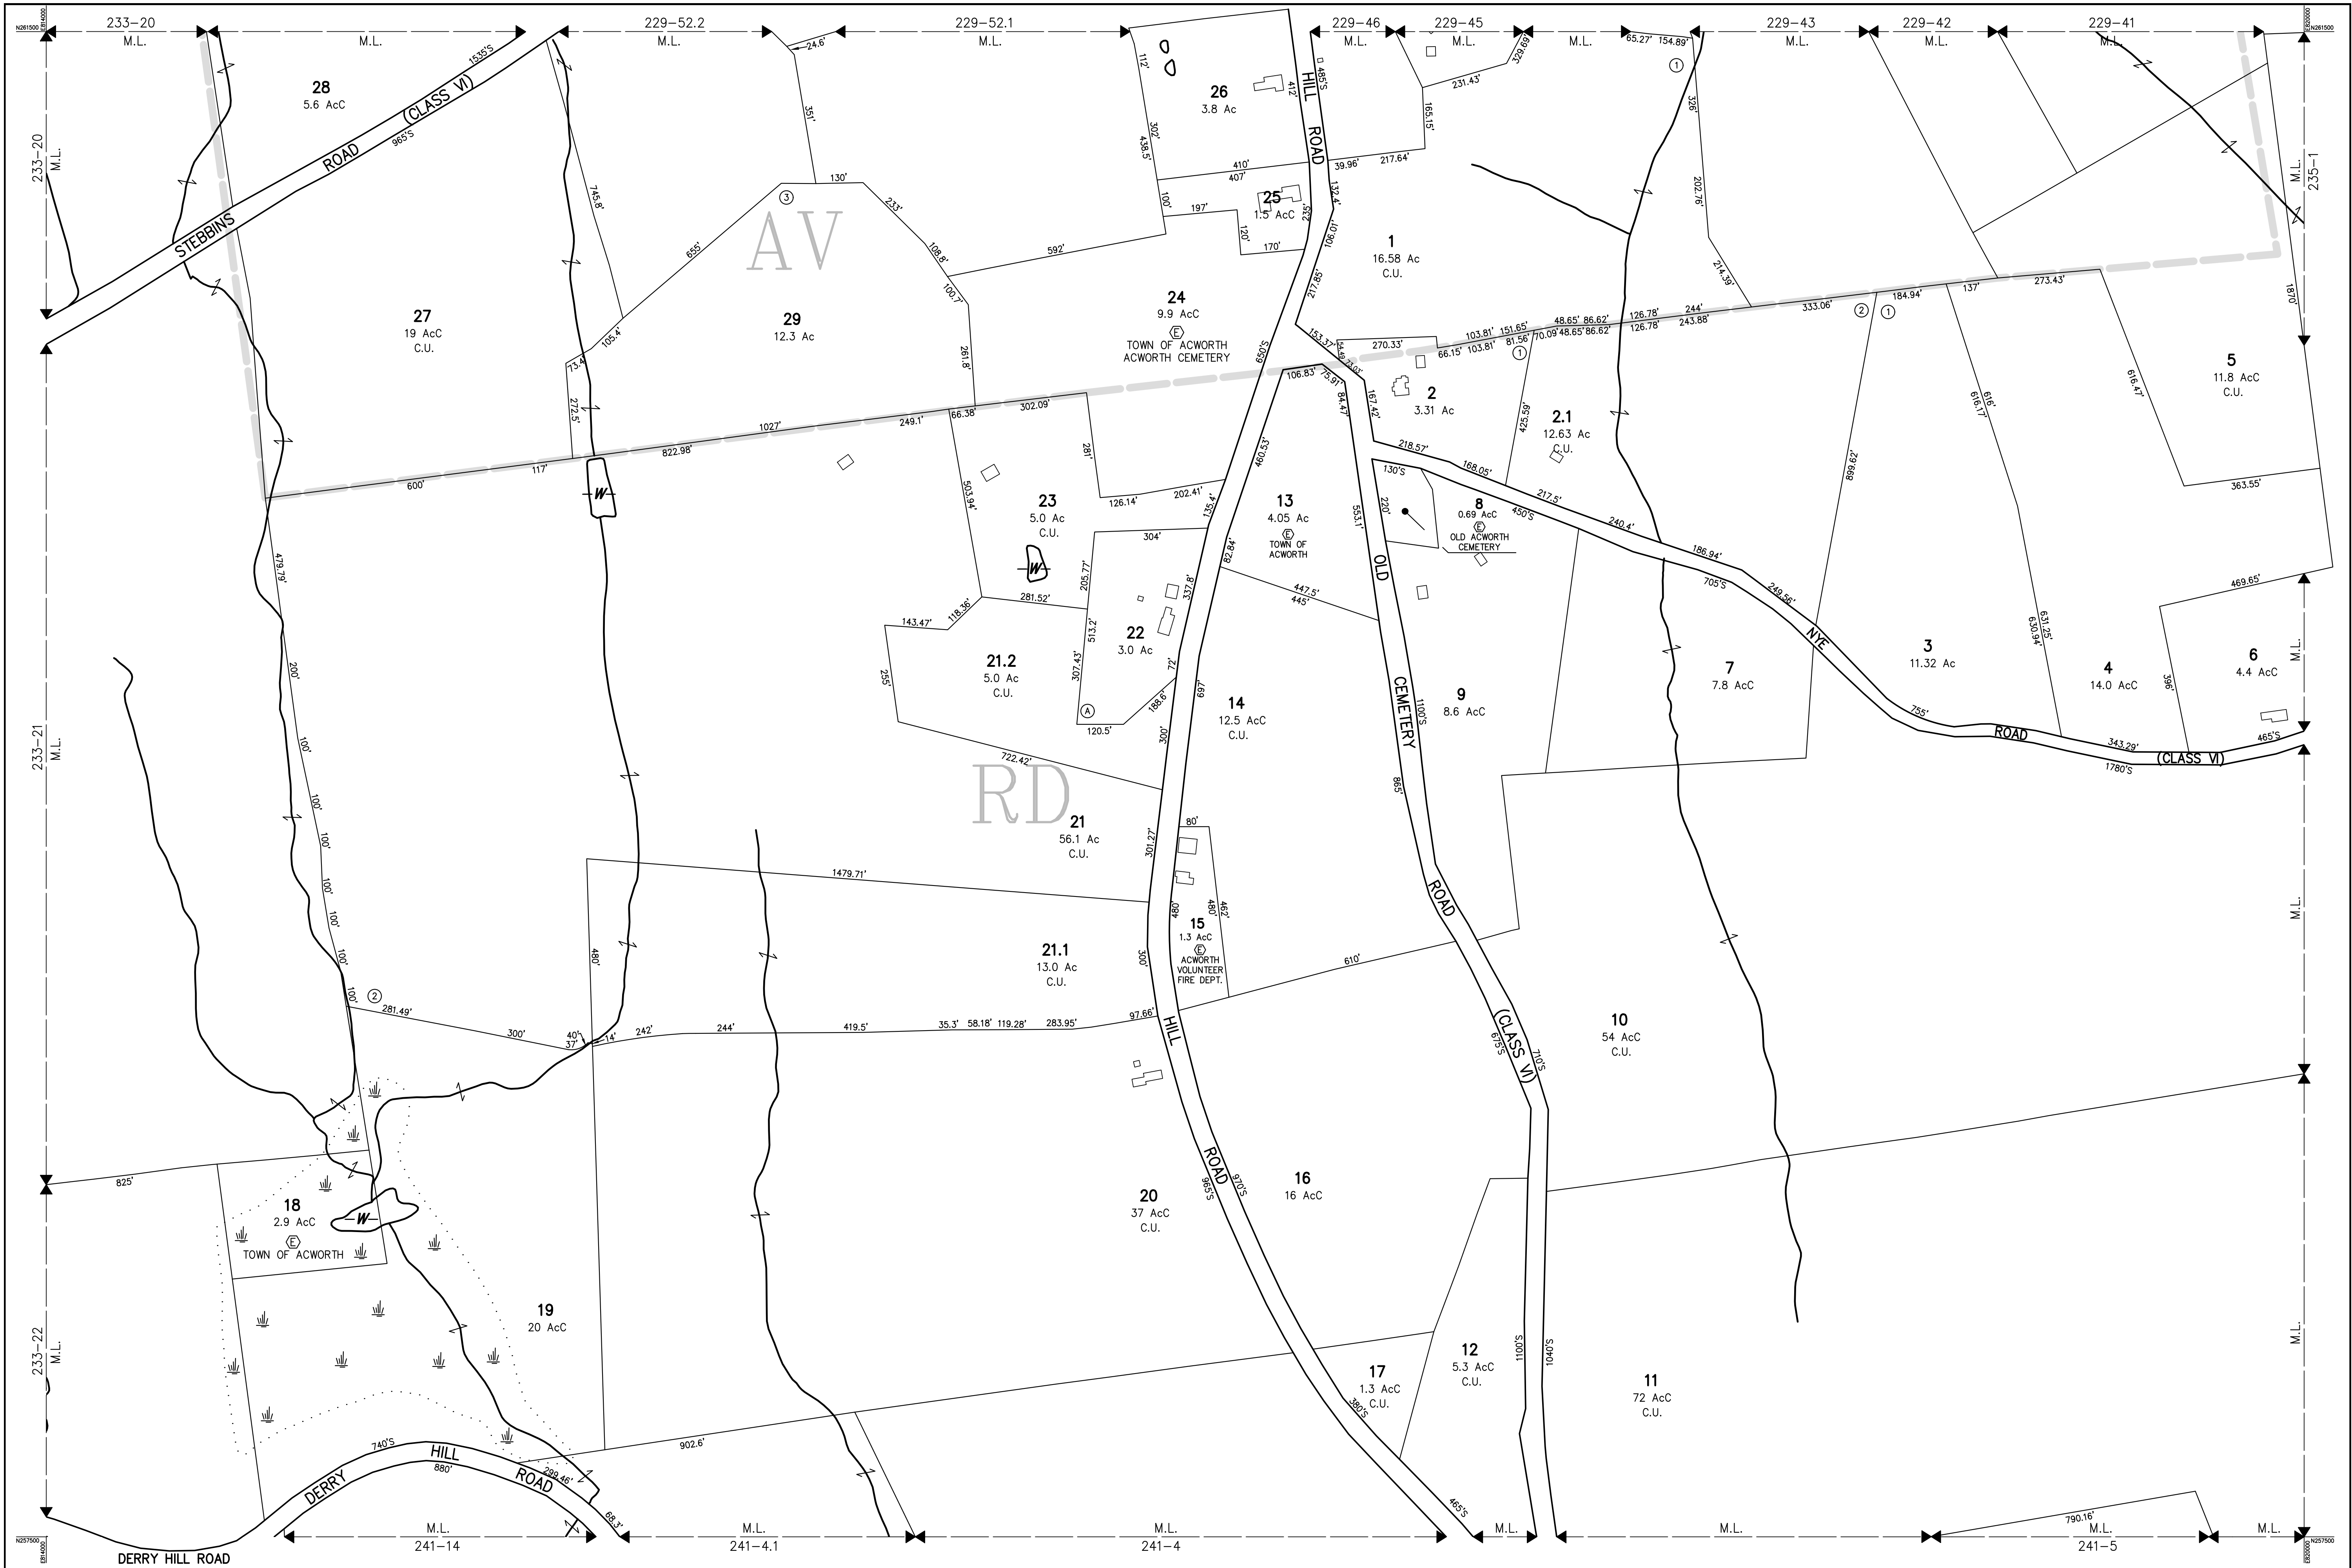

THIS MAP IS FOR ASSESSMENT PURPOSES.
IT IS NOT VALID FOR LEGAL DESCRIPTION
OR CONVEYANCE.

HORIZONTAL DATUM: NH STATE PLANE NAD 83

PHOTOGRAPHY DATE: 04/30/04 COMPLETION DATE: 08/30/05

PRODUCED IN 2005 BY

CAI Technologies
Precision Mapping. Geospatial Solutions.

11 PLEASANT STREET, LITTLETON, NH 03561
800.322.4540 - WWW.CAI-TECH.COM

LEGEND

AREA SURVEYED	Ac
AREA CALCULATED	Ac
RECORD DIMENSION	100'
SCALED DIMENSION	100'S
MATCH LINE	M.L.
WATER	
EXEMPT PROPERTY	
SUBDIVISION LOT NO.	
BUILDING	
RIGHT OF WAY/ACCESS	
COMMON OWNERSHIP	
WETLANDS	

SCALE 1" = 200'

FEET 0 100 200 300 400 500 600

METERS 0 50 100 150

REVISED TO :

PROPERTY MAPS

ACWORTH

NEW HAMPSHIRE

INDEX DIAGRAM

230	229	228
233	235	
242	241	240

MAP NO.

234