


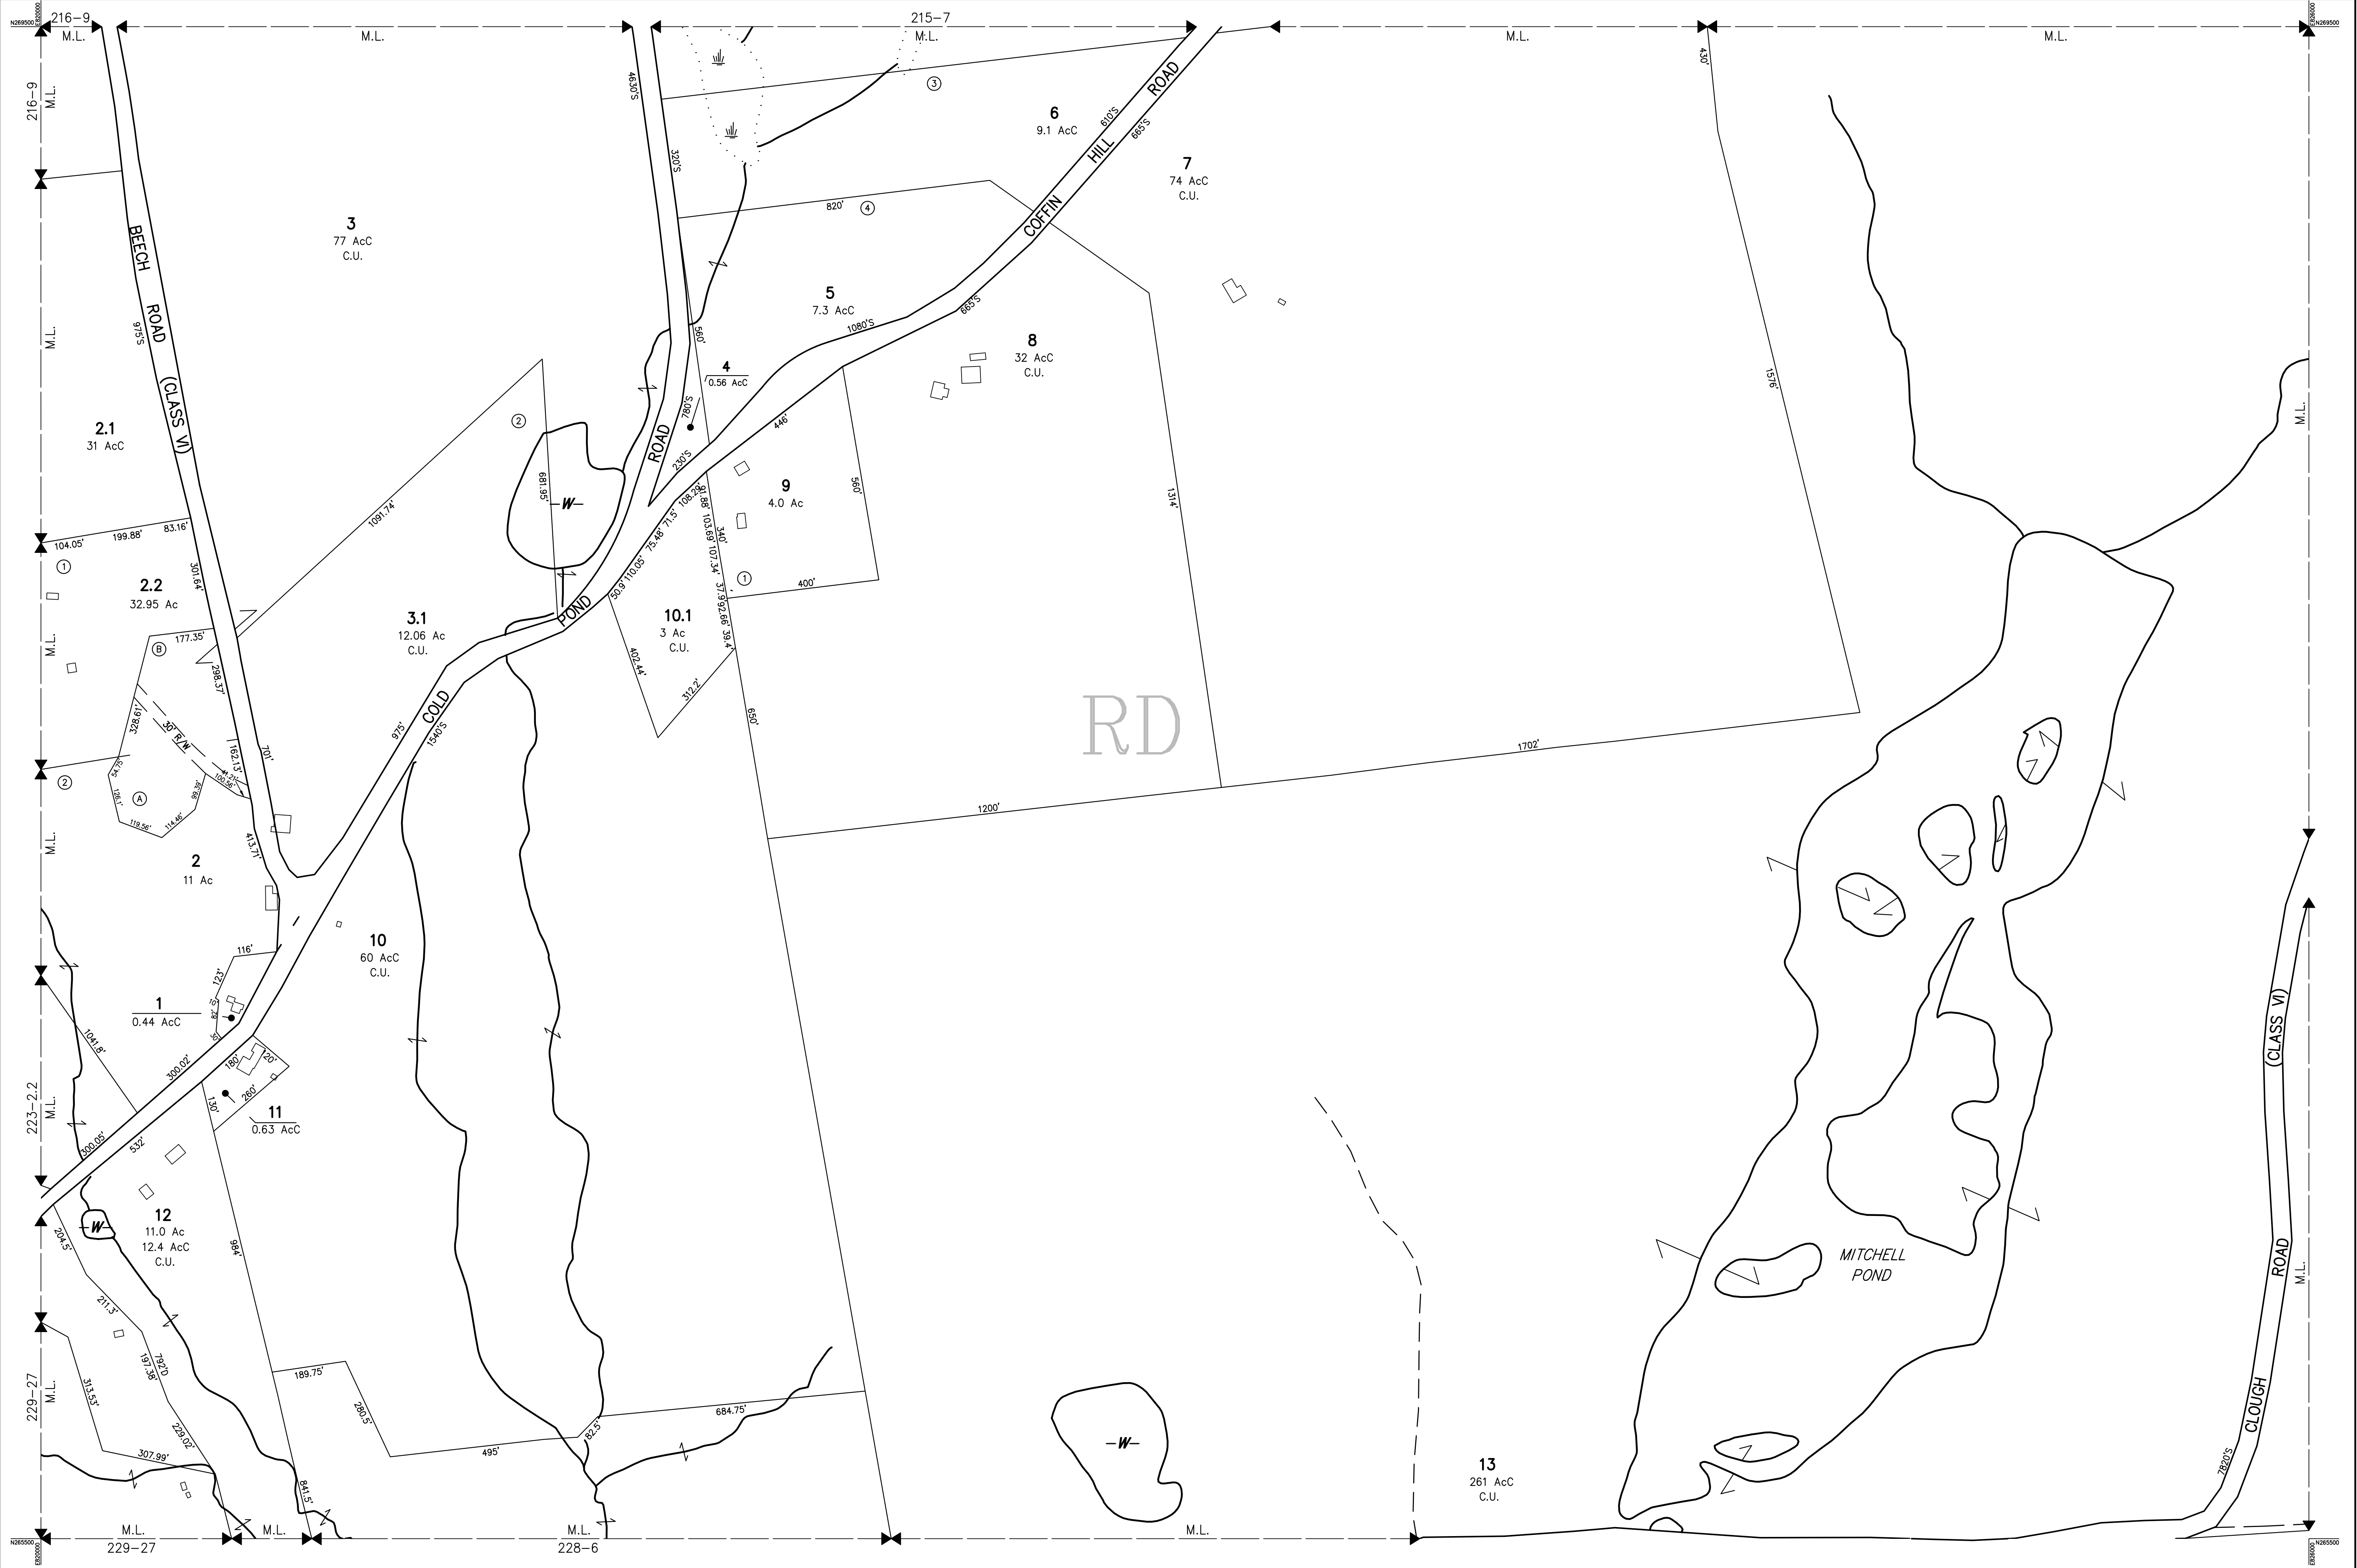

THIS MAP IS FOR ASSESSMENT PURPOSES.
IT IS NOT VALID FOR LEGAL DESCRIPTION
OR CONVEYANCE.

HORIZONTAL DATUM: NH STATE PLANE NAD 83

PHOTOGRAPHY DATE: 04/30/04 COMPLETION DATE: 08/30/05

PRODUCED IN 2005 BY

CAI Technologies
Precision Mapping. Geospatial Solutions.

11 PLEASANT STREET, LITTLETON, NH 03561
800.322.4540 - WWW.CAI-TECH.COM

LEGEND

AREA SURVEYED	Ac	EXEMPT PROPERTY	⑥
AREA CALCULATED	AcC	SUBDIVISION LOT NO.	②
RECORD DIMENSION	100'	BUILDING	[Symbol]
SCALED DIMENSION	100'S	RIGHT OF WAY/ACCESS	[Symbol]
MATCH LINE	M.L.	COMMON OWNERSHIP	[Symbol]
WATER	[Symbol]	WETLANDS	[Symbol]

SCALE 1" = 200'

FEET: 0 100 200 300 400 500 600

METERS: 0 50 100 150

REVISED TO :

PROPERTY MAPS

ACWORTH

NEW HAMPSHIRE

INDEX		DIAGRAM	
216	215	214	GN ↑ N
222	228	224	
229	228	227	

MAP NO.

223