


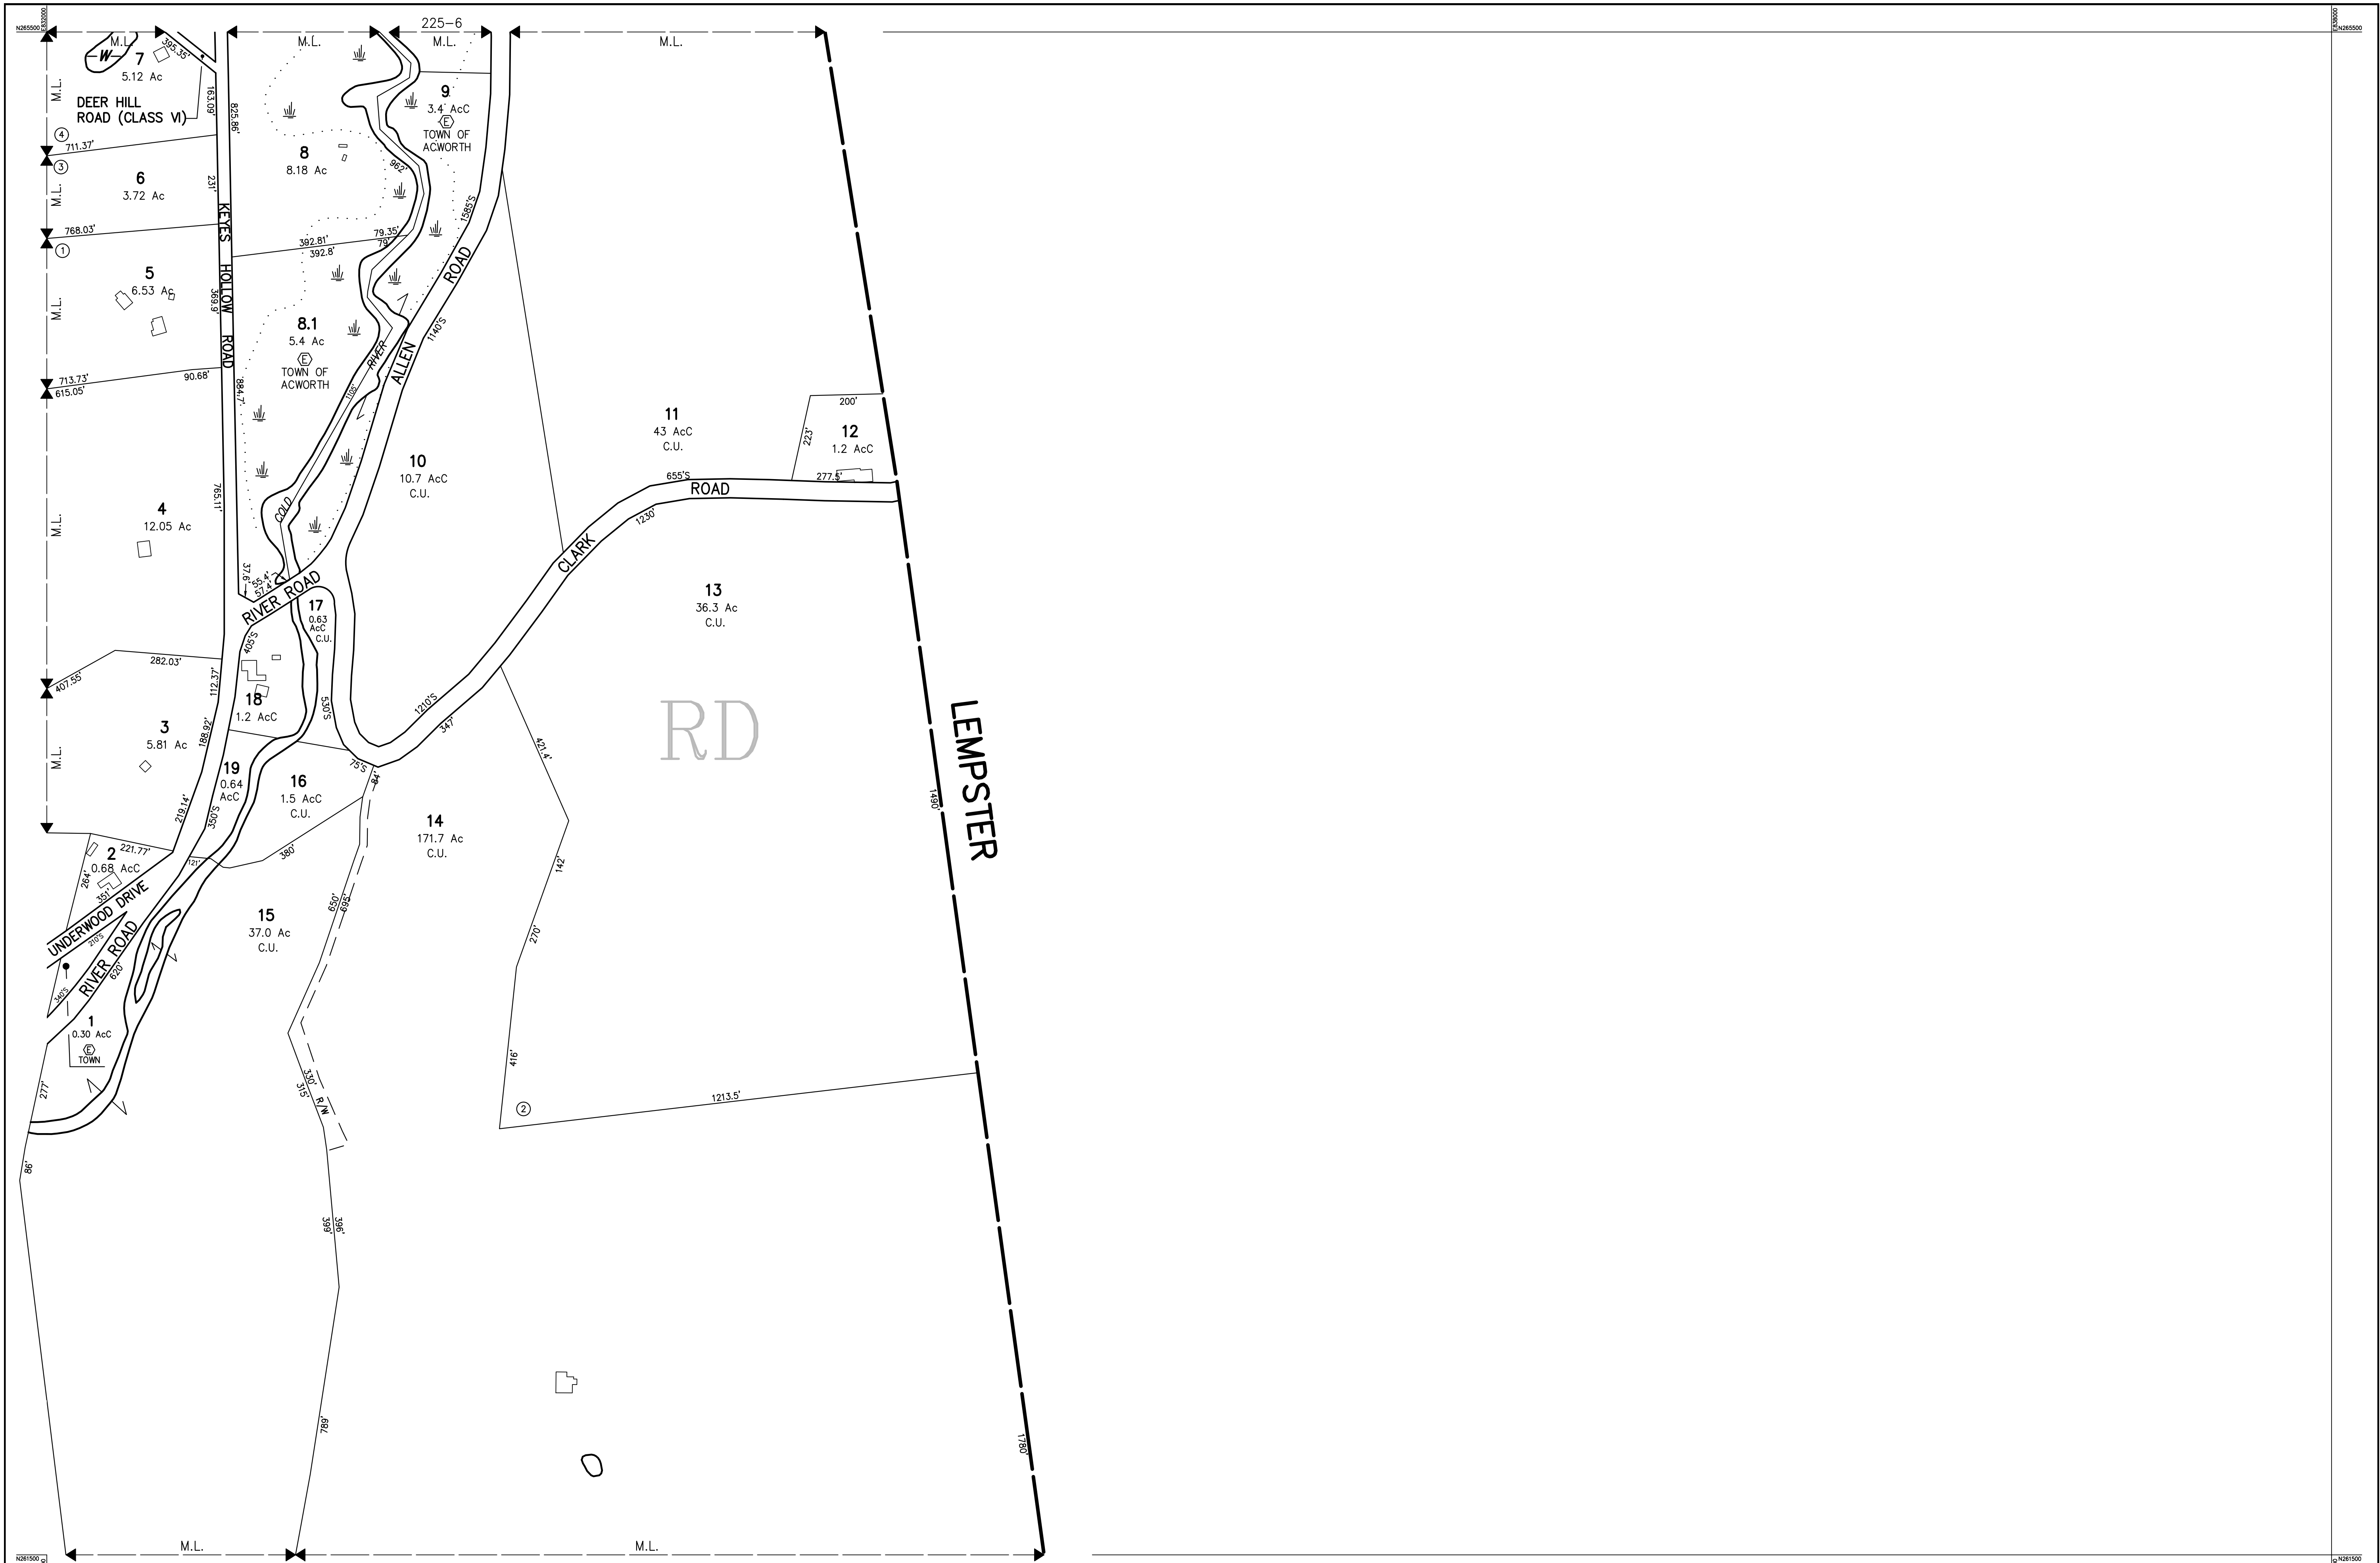

THIS MAP IS FOR ASSESSMENT PURPOSES.
IT IS NOT VALID FOR LEGAL DESCRIPTION
OR CONVEYANCE.

HORIZONTAL DATUM: NH STATE PLANE NAD 83
PHOTOGRAPHY DATE: 04/30/04 COMPLETION DATE: 08/30/05

PRODUCED IN 2005 BY
CAI Technologies
Precision Mapping. Geospatial Solutions.
11 PLEASANT STREET, LITTLETON, NH 03561
800.322.4540 - WWW.CAI-TECH.COM

LEGEND
AREA SURVEYED Ac
AREA CALCULATED AcC
RECORD DIMENSION 100'
SCALED DIMENSION 100'S
MATCH LINE M.L.
WATER
EXEMPT PROPERTY
SUBDIVISION LOT NO.
BUILDING
RIGHT OF WAY/ACCESS
COMMON OWNERSHIP
WETLANDS

SCALE 1" = 200'
FEET 100 0 200 400 600
METERS 50 0 50 100 150
REVISED TO :

PROPERTY MAPS
ACWORTH
NEW HAMPSHIRE

INDEX DIAGRAM
224 225
227 237
236 237

MAP NO.
226