


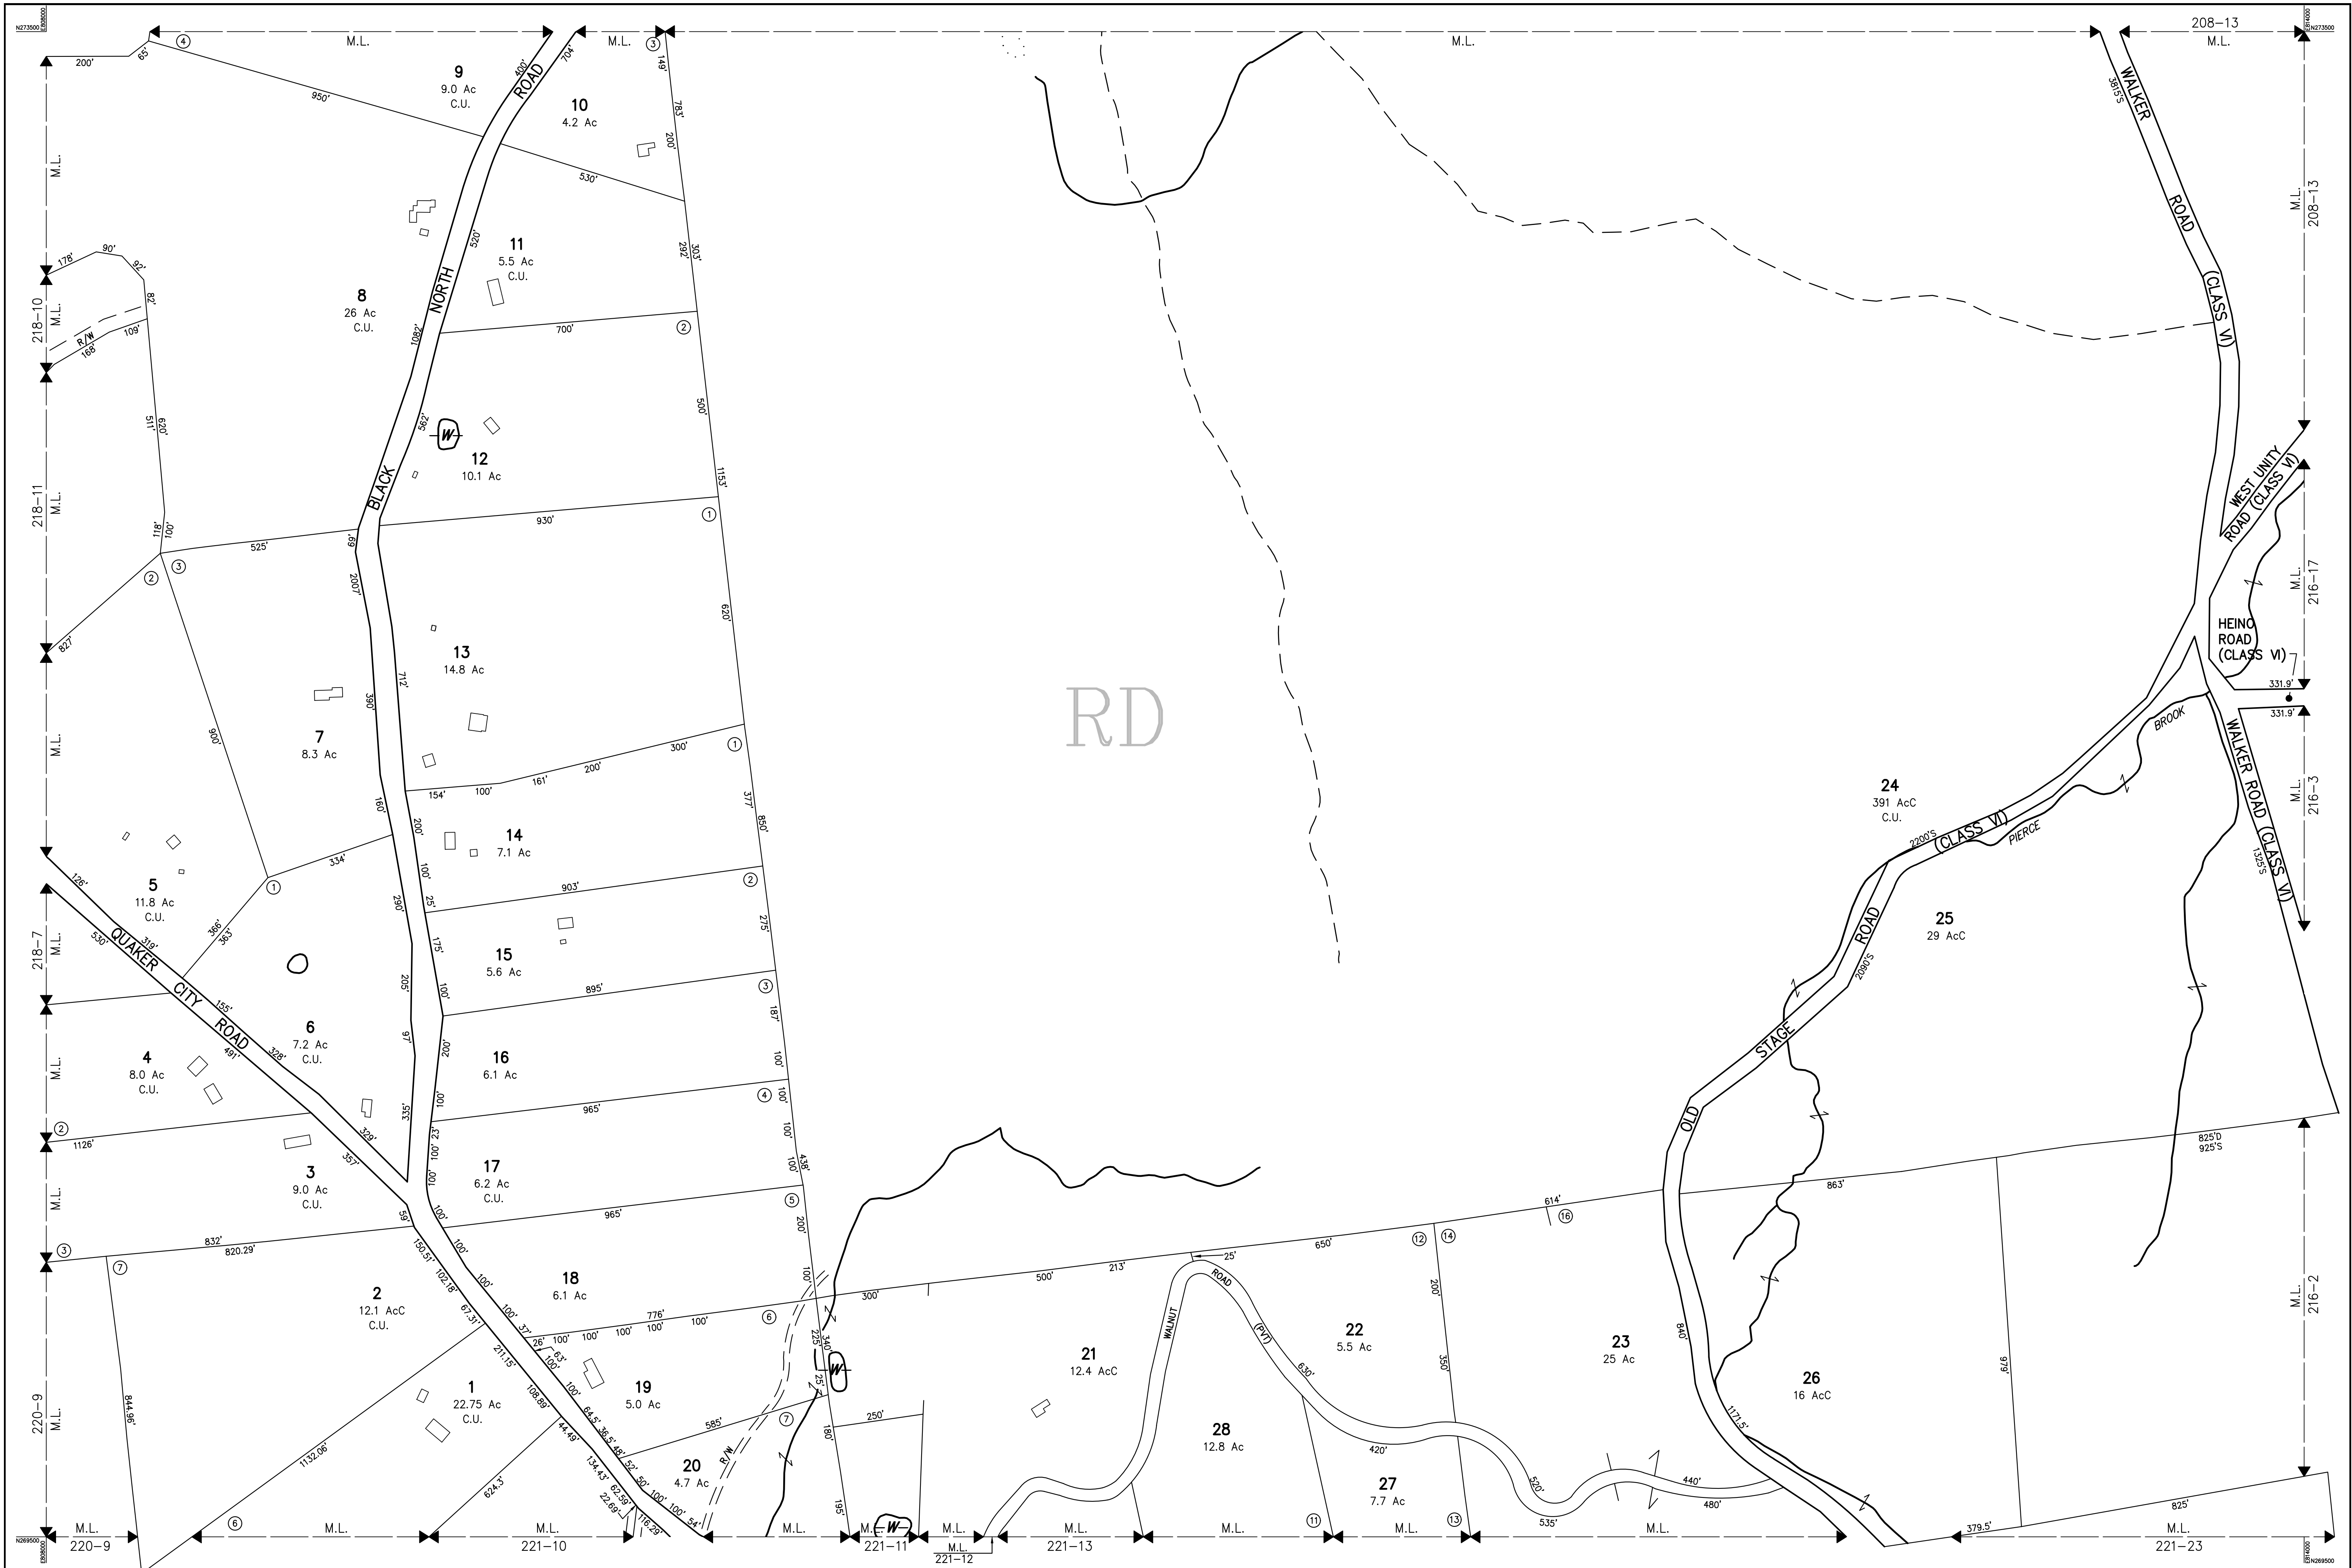

THIS MAP IS FOR ASSESSMENT PURPOSES.
IT IS NOT VALID FOR LEGAL DESCRIPTION
OR CONVEYANCE.

HORIZONTAL DATUM: NH STATE PLANE NAD 83

PHOTOGRAPHY DATE: 04/30/04 COMPLETION DATE: 08/30/05

PRODUCED IN 2005 BY

CAI Technologies
Precision Mapping. Geospatial Solutions.

11 PLEASANT STREET, LITTLETON, NH 03561
800.322.4540 - WWW.CAI-TECH.COM

LEGEND

AREA SURVEYED Ac

AREA CALCULATED AcC

RECORD DIMENSION 100'

SCALED DIMENSION 100'S

MATCH LINE M.L.

WATER

EXEMPT PROPERTY

SUBDIVISION LOT NO.

BUILDING

RIGHT OF WAY/ACCESS

COMMON OWNERSHIP

WETLANDS

SCALE 1" = 200'

FEET 100 0 200 400 600

METERS 50 0 50 100 150

REVISED TO :

PROPERTY MAPS

ACWORTH

NEW HAMPSHIRE

INDEX DIAGRAM

207	208	209
218	216	
220	221	222

MAP NO.

217