


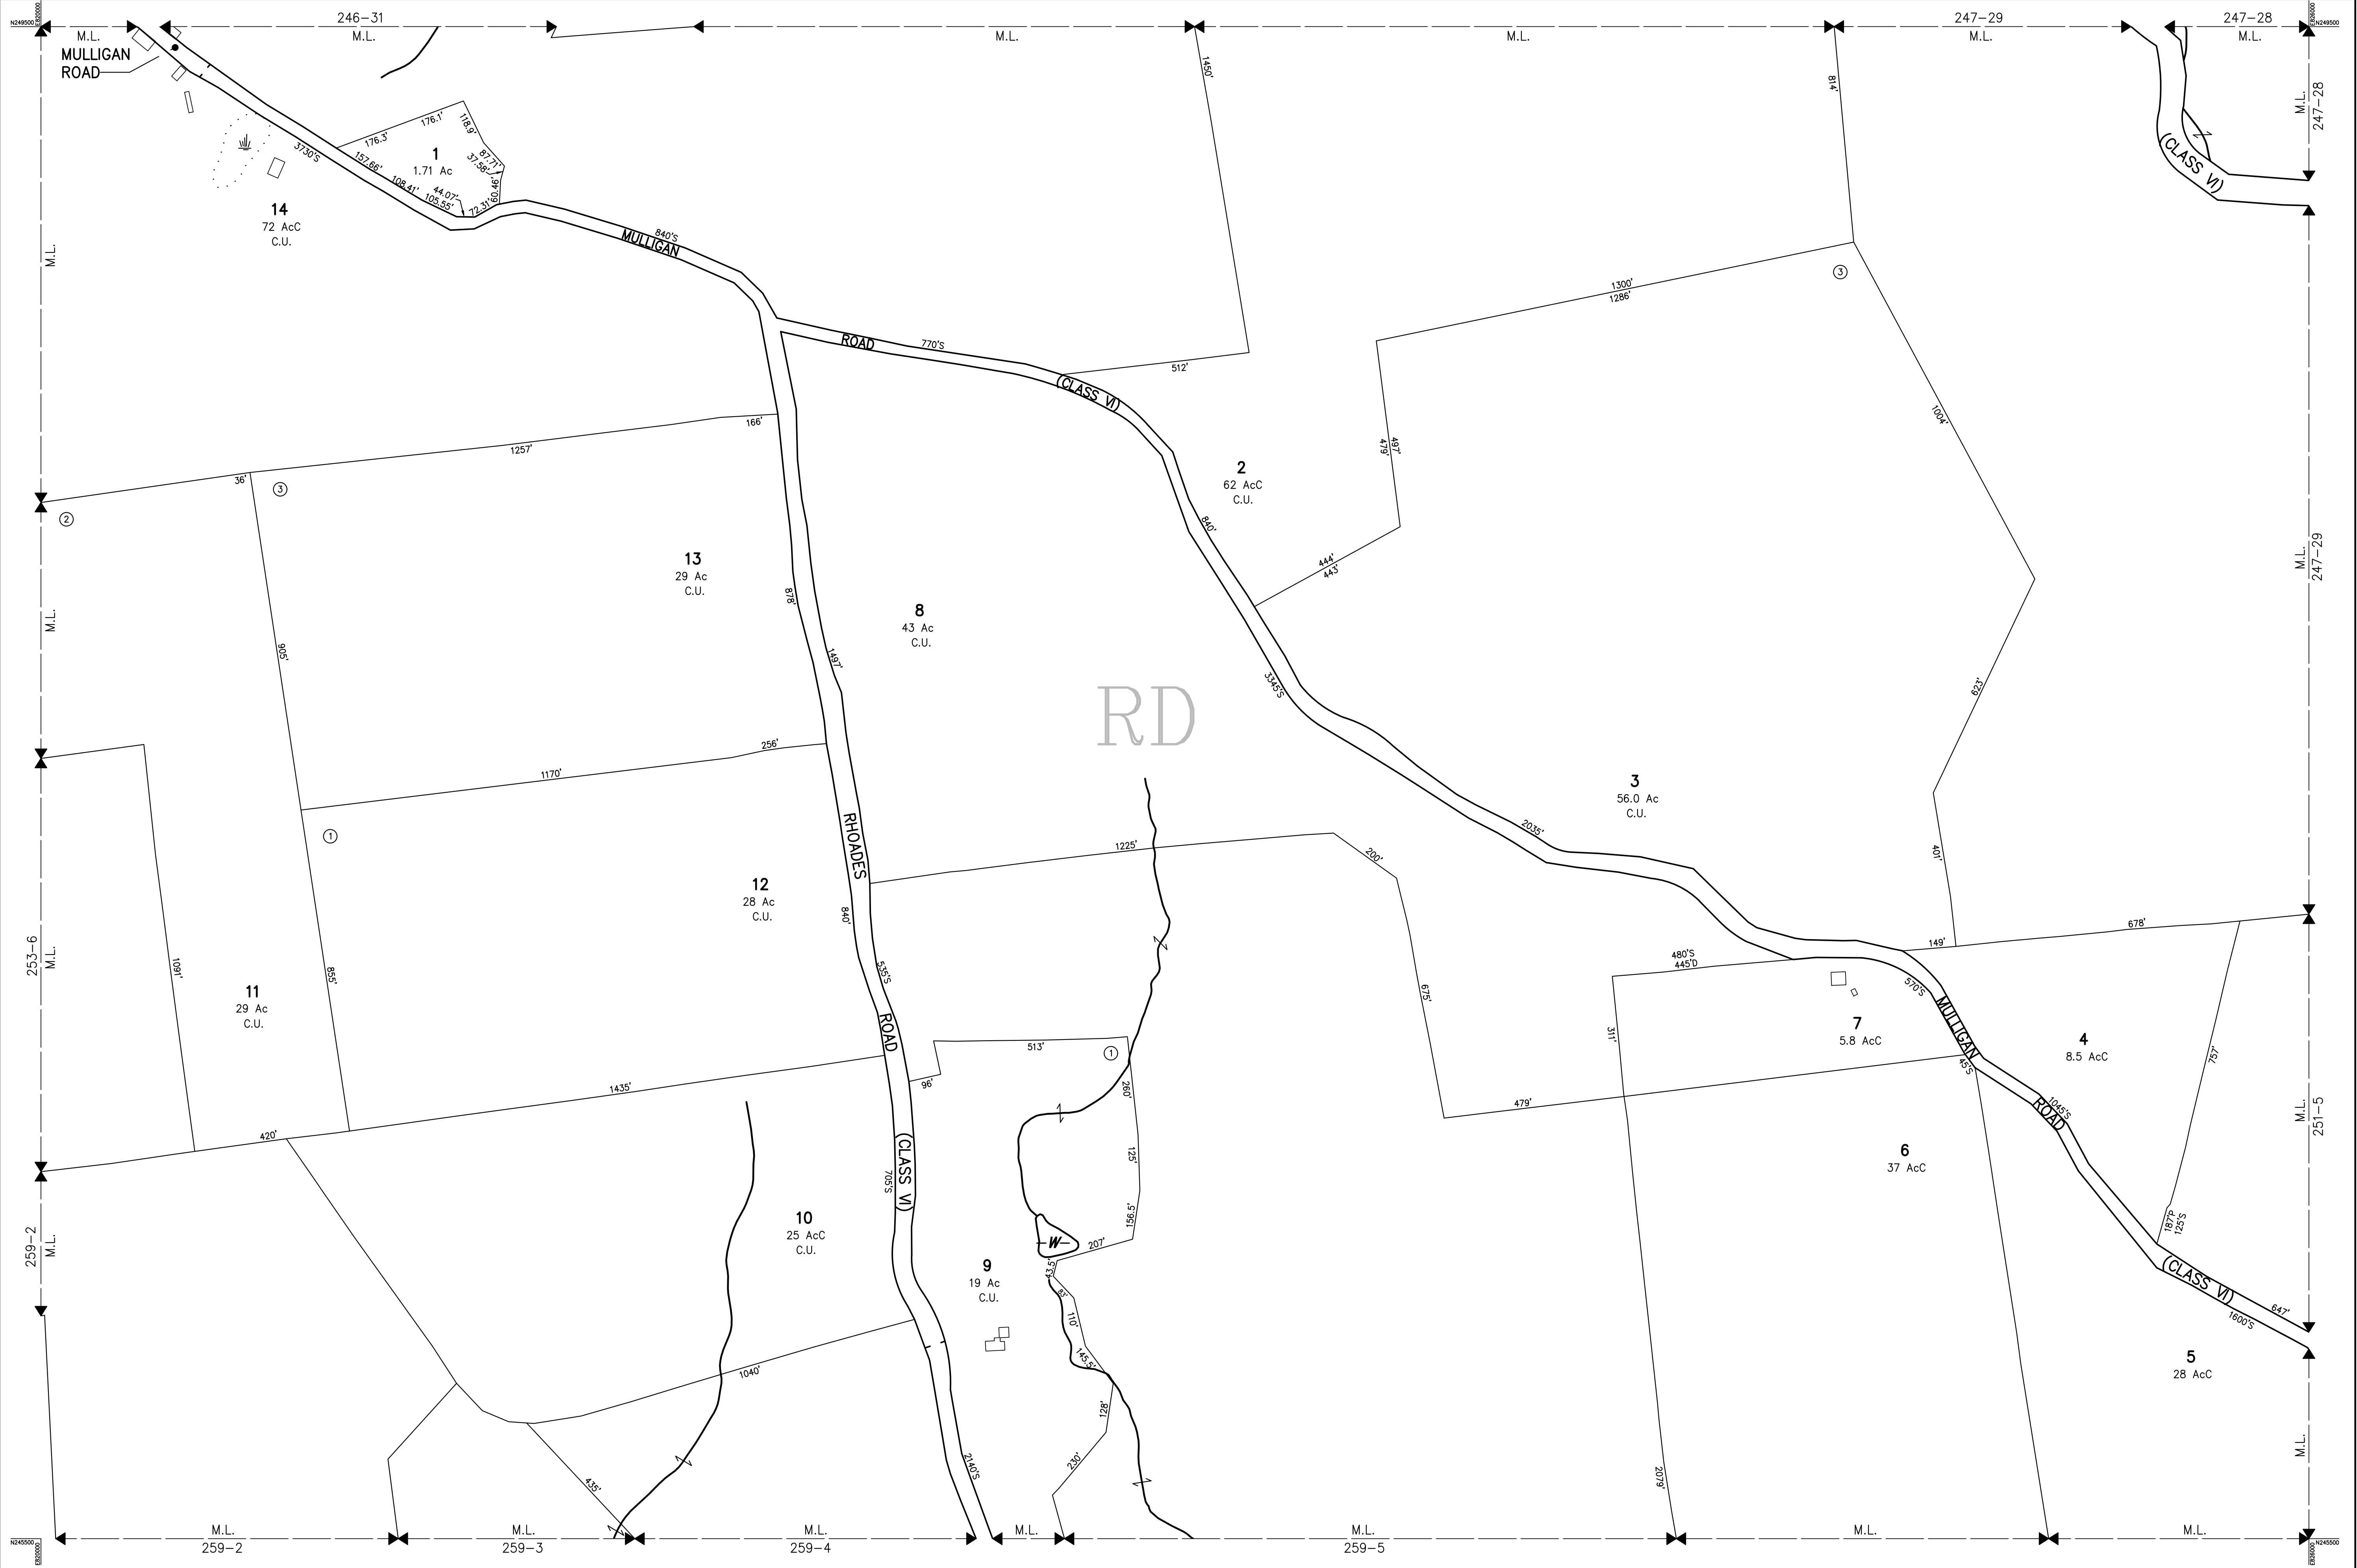

THIS MAP IS FOR ASSESSMENT PURPOSES.
IT IS NOT VALID FOR LEGAL DESCRIPTION
OR CONVEYANCE.

HORIZONTAL DATUM: NH STATE PLANE NAD 83

PHOTOGRAPHY DATE: 04/30/04 COMPLETION DATE: 08/30/05

PRODUCED IN 2005 BY

CAI Technologies
Precision Mapping. Geospatial Solutions.

11 PLEASANT STREET, LITTLETON, NH 03561
800.322.4540 - WWW.CAI-TECH.COM

LEGEND

AREA SURVEYED ⑥
AREA CALCULATED ②
RECORD DIMENSION 100'
SCALED DIMENSION 100'S
MATCH LINE M.L.
WATER W

EXEMPT PROPERTY ⑥
SUBDIVISION LOT NO. ②
BUILDING B
RIGHT OF WAY/ACCESS 5'W
COMMON OWNERSHIP 5'W
WETLANDS W

SCALE 1" = 200'

FEET 100 0 200 400 600
METERS 50 0 50 100 150

REVISED TO :

PROPERTY MAPS

ACWORTH

NEW HAMPSHIRE

INDEX DIAGRAM

246	247	248
253	251	251
258	259	260

MAP NO.

252