


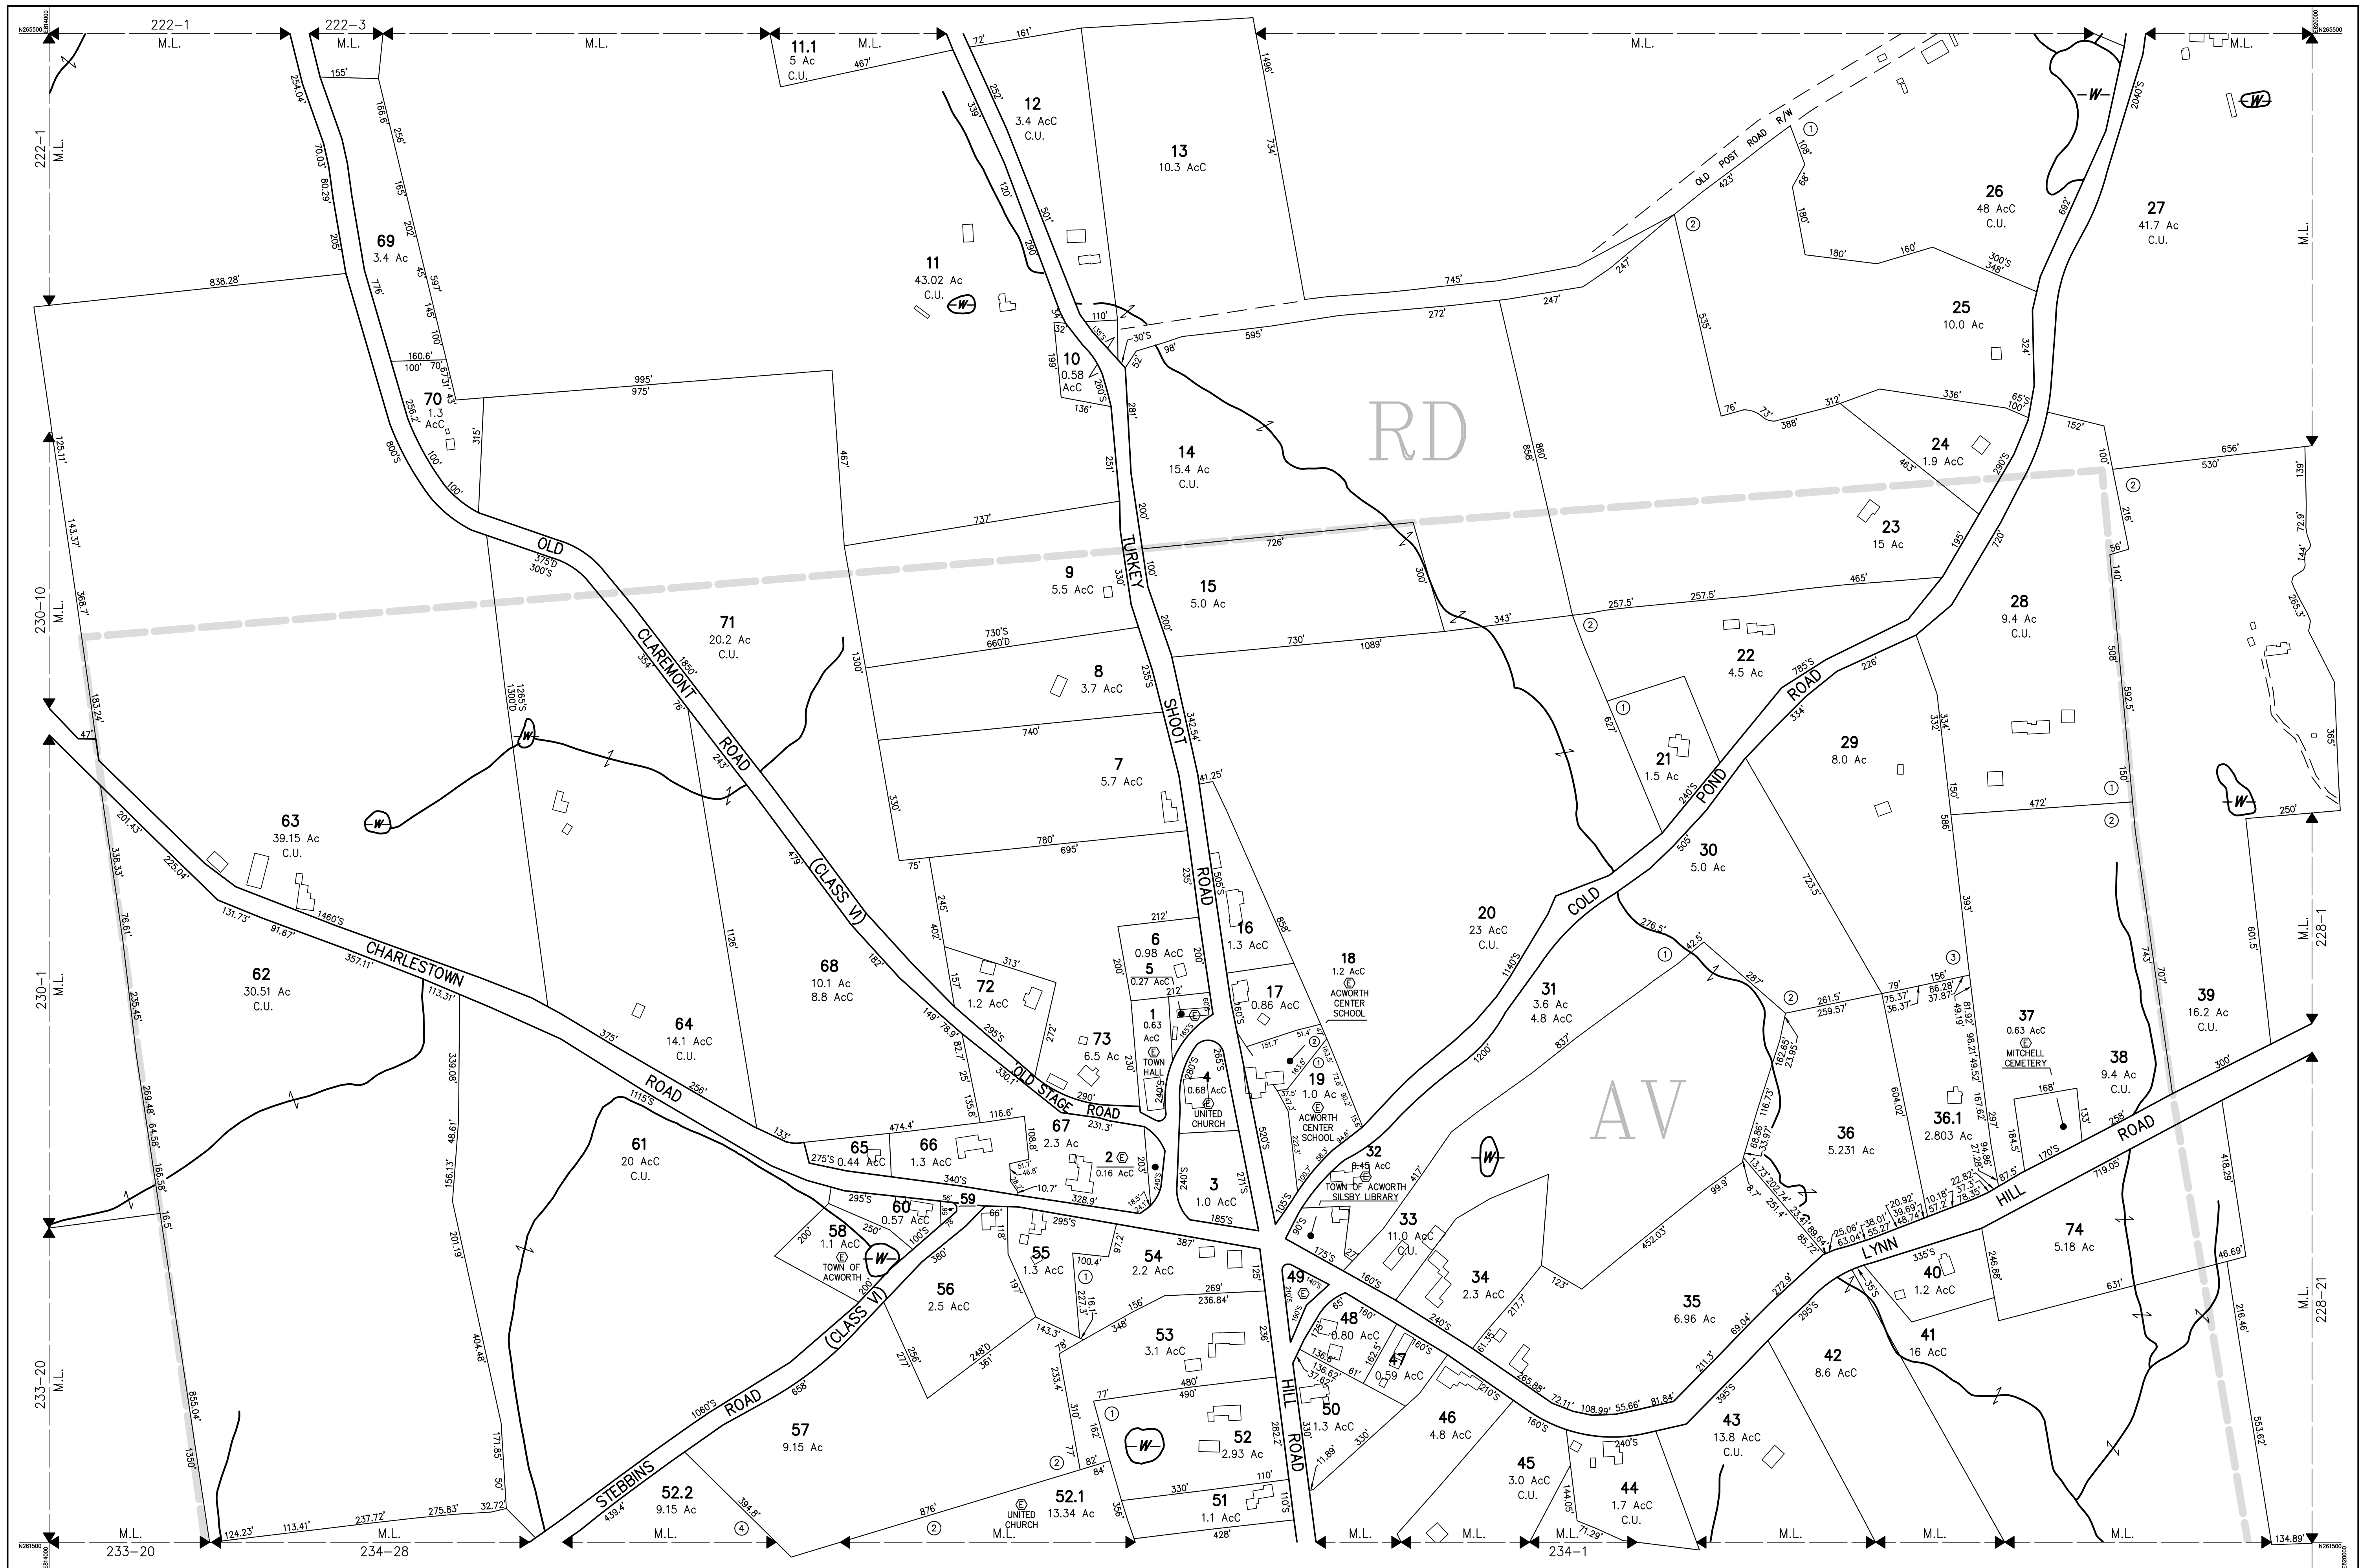

THIS MAP IS FOR ASSESSMENT PURPOSES.
IT IS NOT VALID FOR LEGAL DESCRIPTION
OR CONVEYANCE.

HORIZONTAL DATUM: NH STATE PLANE NAD 83

PHOTOGRAPHY DATE: 04/30/04 COMPLETION DATE: 08/30/05

PRODUCED IN 2005 BY

CAI Technologies
Precision Mapping. Geospatial Solutions.

11 PLEASANT STREET, LITTLETON, NH 03561
800.322.4540 - WWW.CAI-TECH.COM

LEGEND

AREA SURVEYED Ac
AREA CALCULATED Ac
RECORD DIMENSION 100'
SCALED DIMENSION 100'S
MATCH LINE M.L.
WATER

EXEMPT PROPERTY
SUBDIVISION LOT NO.
BUILDING
RIGHT OF WAY/ACCESS
COMMON OWNERSHIP
WETLANDS

SCALE 1" = 200'

FEET 0 100 200 300 400 500 600
METERS 0 50 100 150

REVISED TO :

PROPERTY MAPS

ACWORTH

NEW HAMPSHIRE

INDEX DIAGRAM

221	222	223
230	228	
233	234	235

MAP NO.

229